


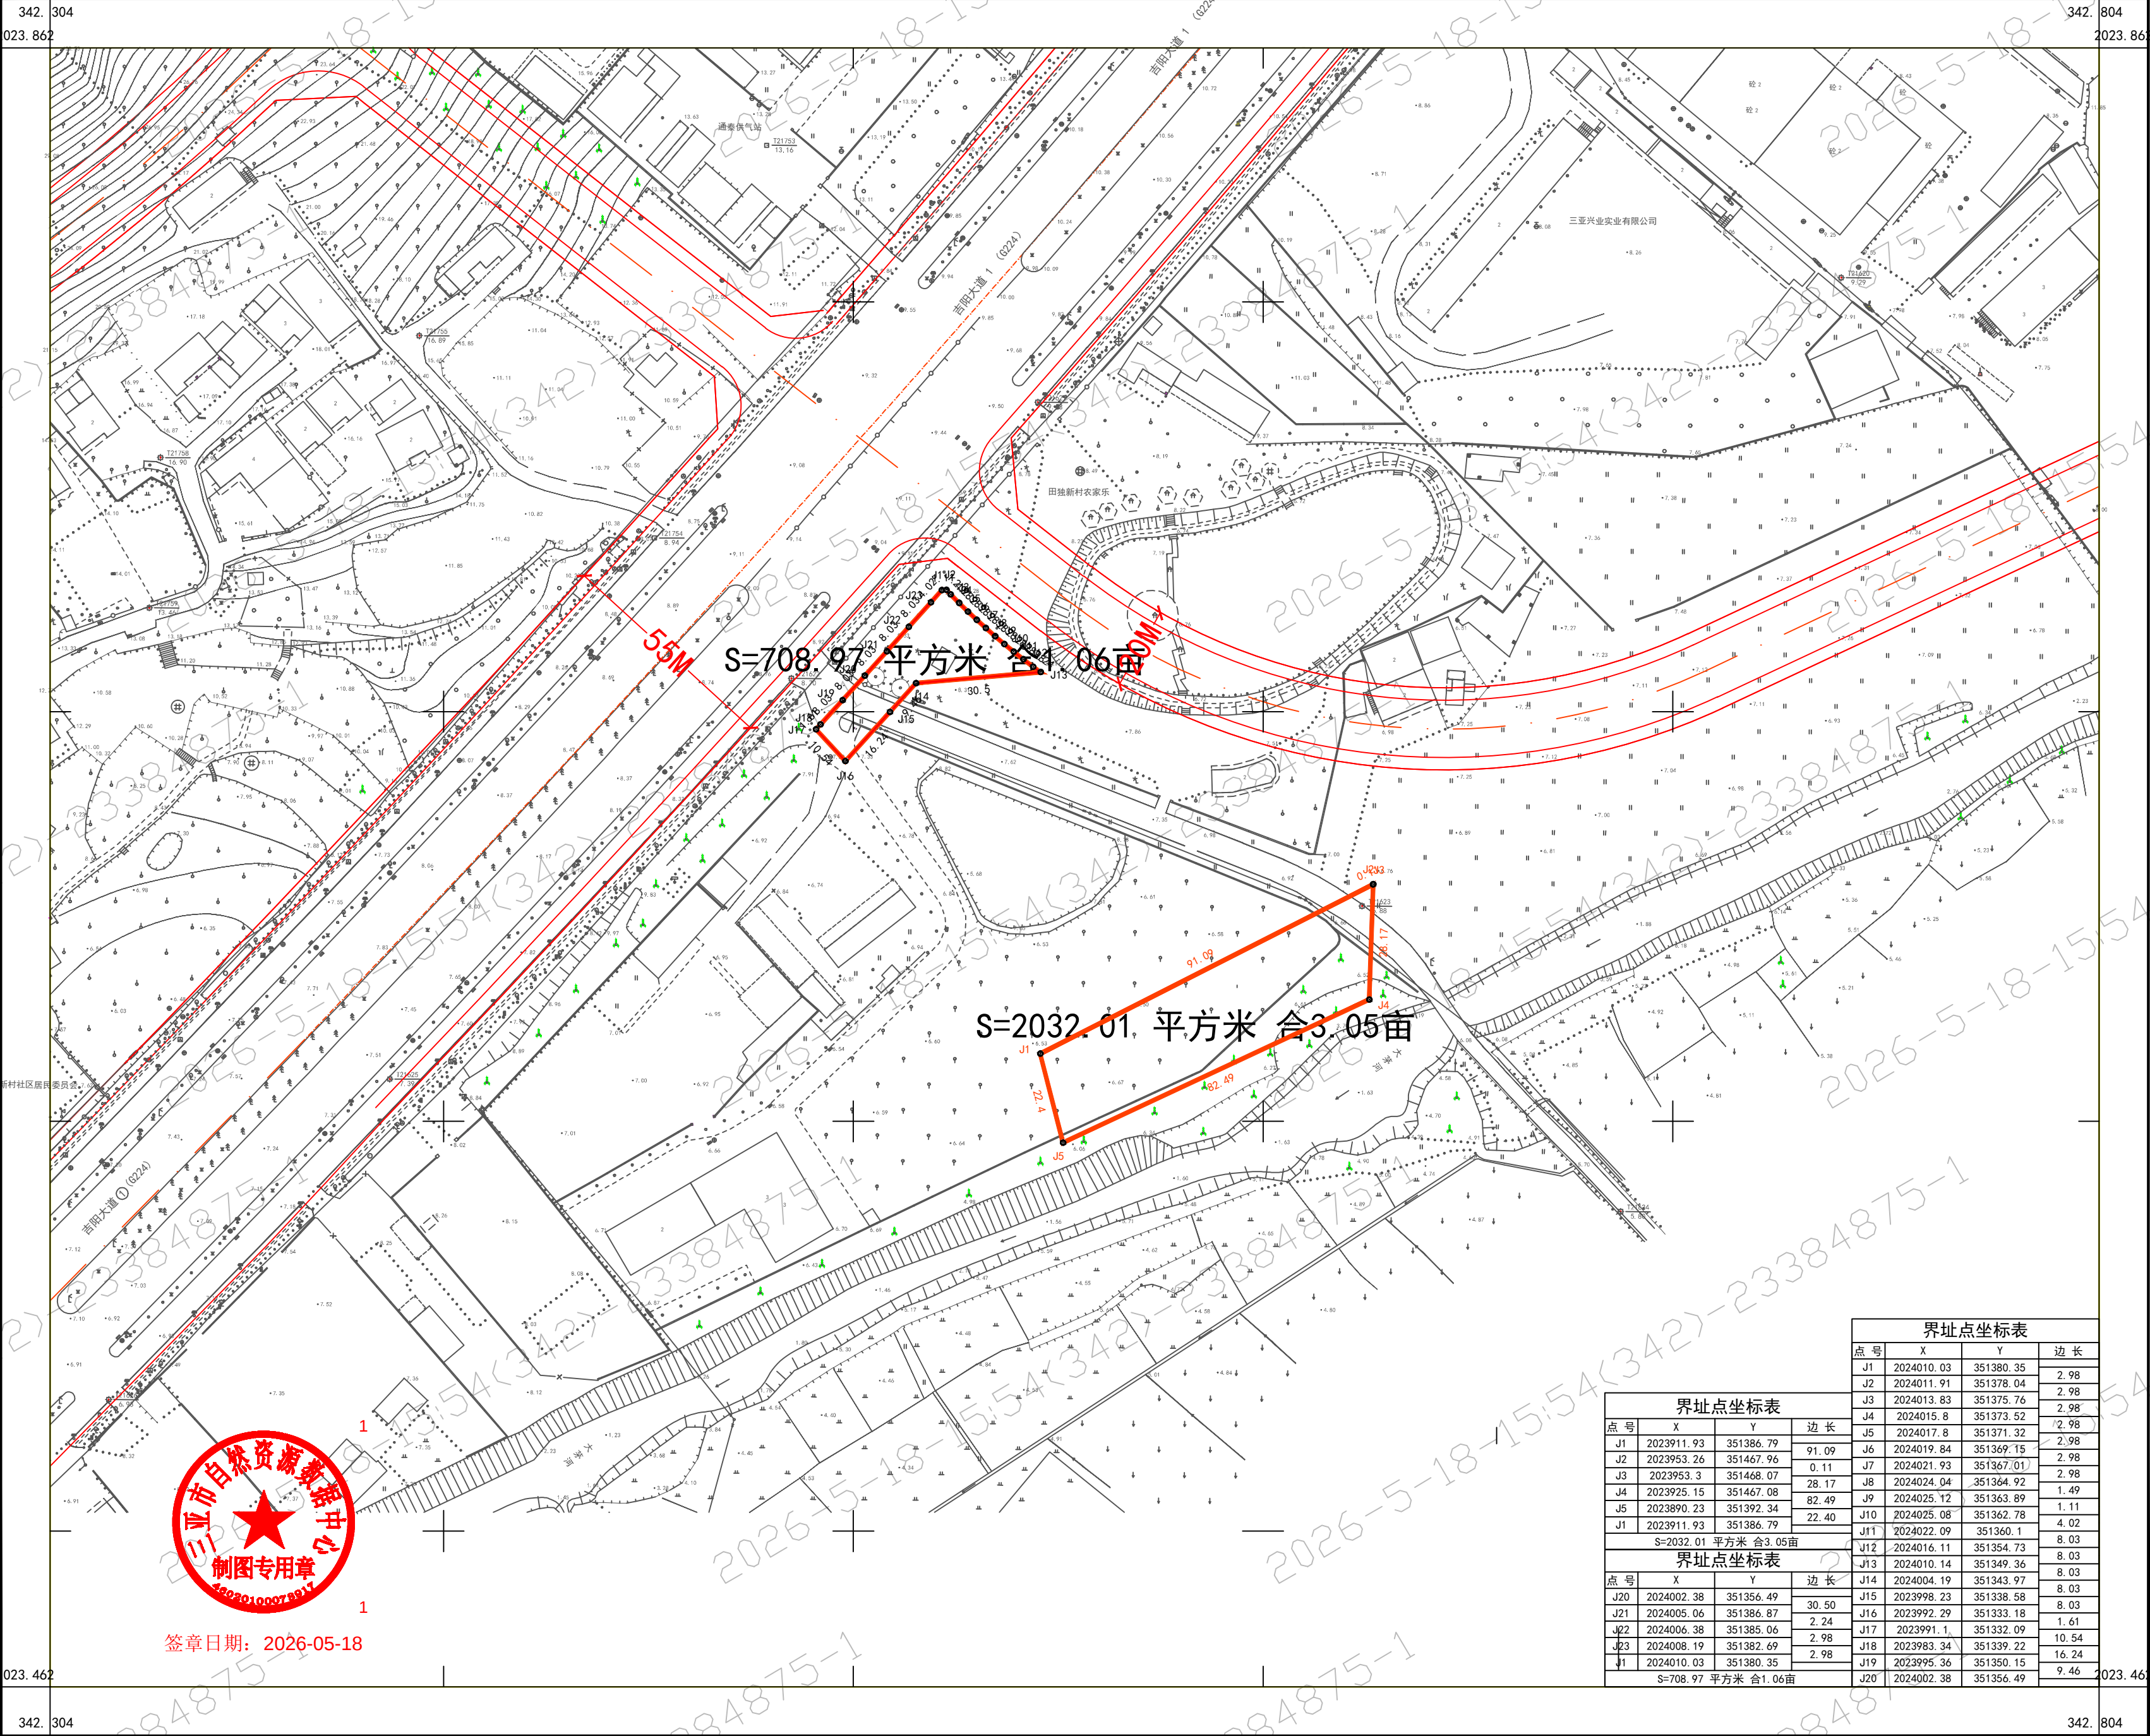

签章日期: 2026-05-18

界址点坐标表			
点号	X	Y	边长
J1	2024010.03	351380.35	2.98
J2	2024011.91	351378.04	2.98
J3	2024013.83	351375.76	2.98
J4	2024015.8	351373.52	2.98
J5	2024017.8	351371.32	2.98
J6	2024019.84	351369.15	2.98
J7	2024021.93	351367.01	2.98
J8	2024024.04	351364.92	2.98
J9	2024025.12	351363.89	1.49
J10	2024025.08	351362.78	1.11
J11	2024022.09	351360.1	4.02
J12	2024016.11	351354.73	8.03
J13	2024010.14	351349.36	8.03
J14	2024004.19	351343.97	8.03
J15	2023998.23	351338.58	8.03
J16	2023992.29	351333.18	1.61
J17	2023991.1	351332.09	10.54
J18	2023983.34	351339.22	16.24
J19	2023995.36	351350.15	9.46
J20	2024002.38	351356.49	
S=708.97 平方米 合1.06亩			

界址点坐标表			
点号	X	Y	边长
J1	2023911.93	351386.79	91.09
J2	2023953.26	351467.96	0.11
J3	2023953.3	351468.07	28.17
J4	2023925.15	351467.08	82.49
J5	2023890.23	351392.34	22.40
J1	2023911.93	351386.79	
S=2032.01 平方米 合3.05亩			